

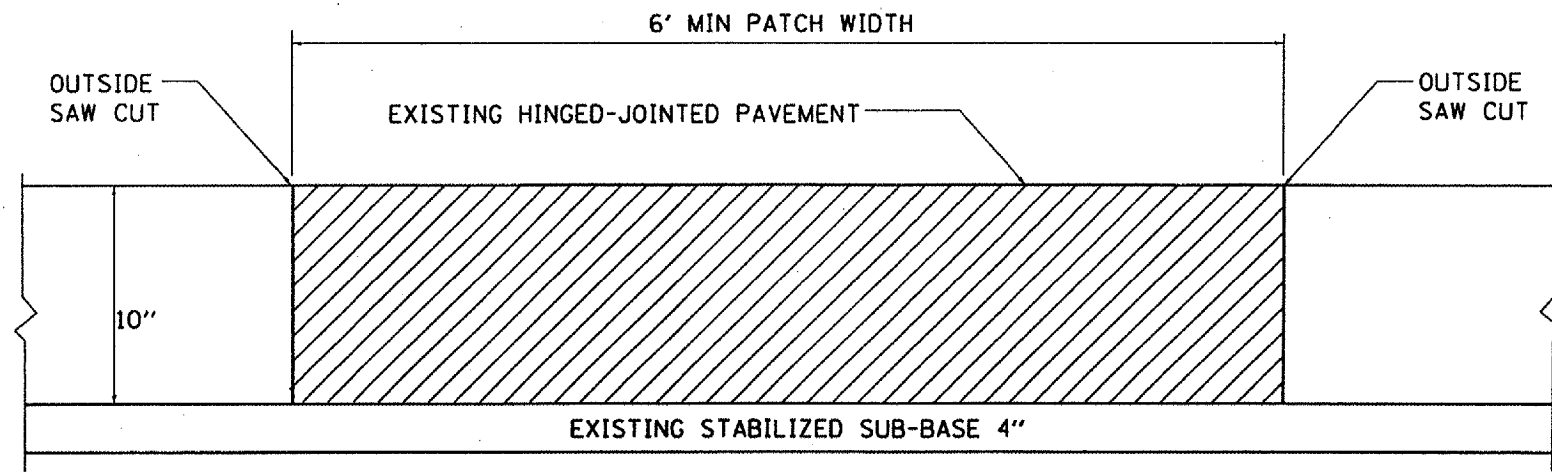


F.A.I. RTE.	SECTION	COUNTY	TOTAL SHEETS	SHEET NO.
412	57(2,3,4)1-1	MCLEAN	8	8

ILLINOIS
CONTRACT NO. 66509

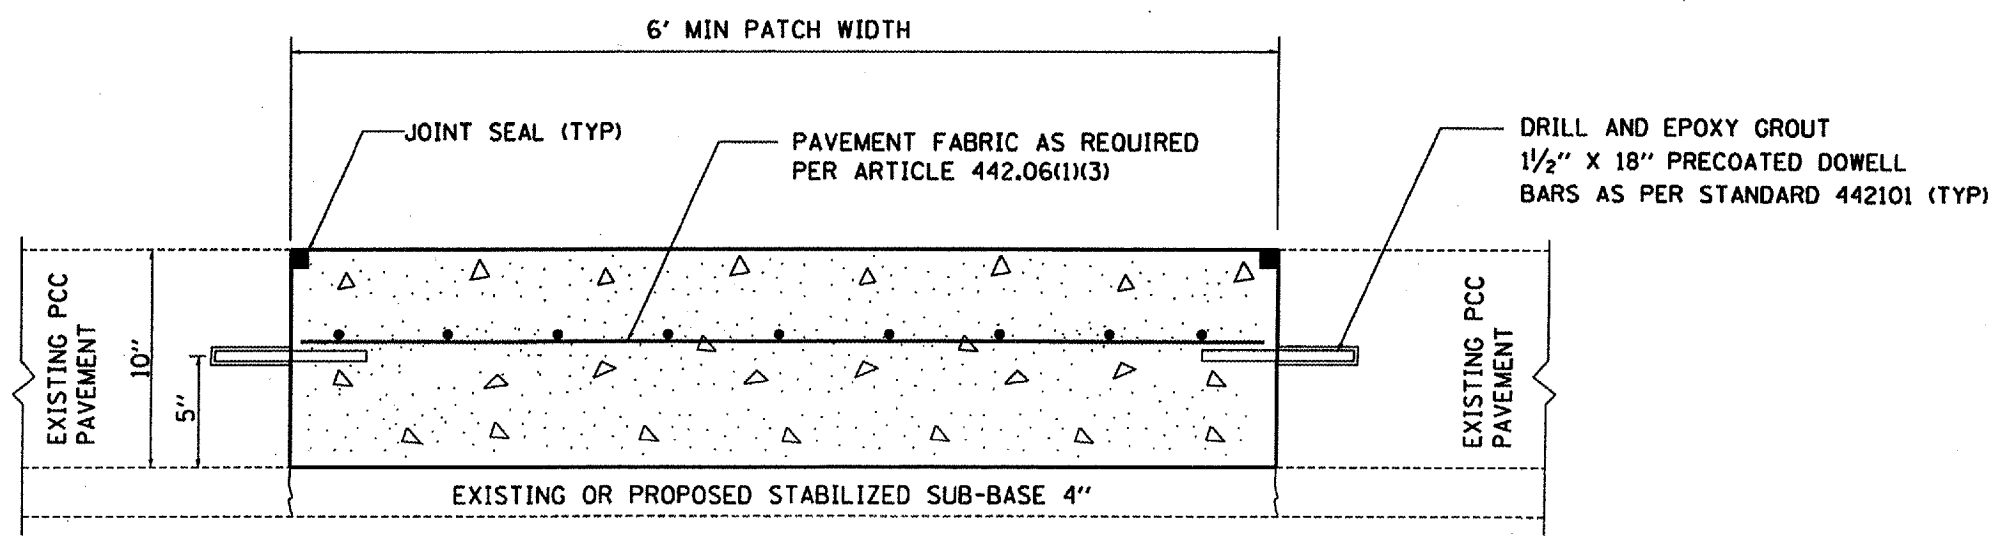

EXISTING PAVEMENT DETAILS

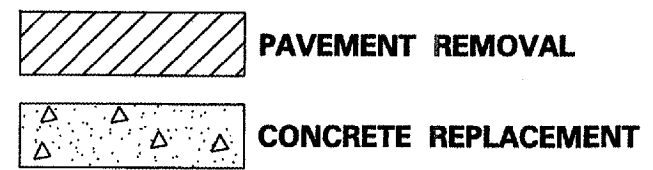

•• SEE STANDARD 442101 FOR DETAILS NOT SHOWN

PROPOSED PAVEMENT DETAILS

REVISIONS		ILLINOIS DEPARTMENT OF TRANSPORTATION	
NAME	DATE	PAVEMENT DETAILS CLASS B PATCHING	
SCALE: VERT. 1"=1'-0"		DRAWN BY RLW	
HORIZ. 1"=10'-0"		CHECKED BY	
DATE 06/09/04			

cm01n05/cm309/details.dgn